
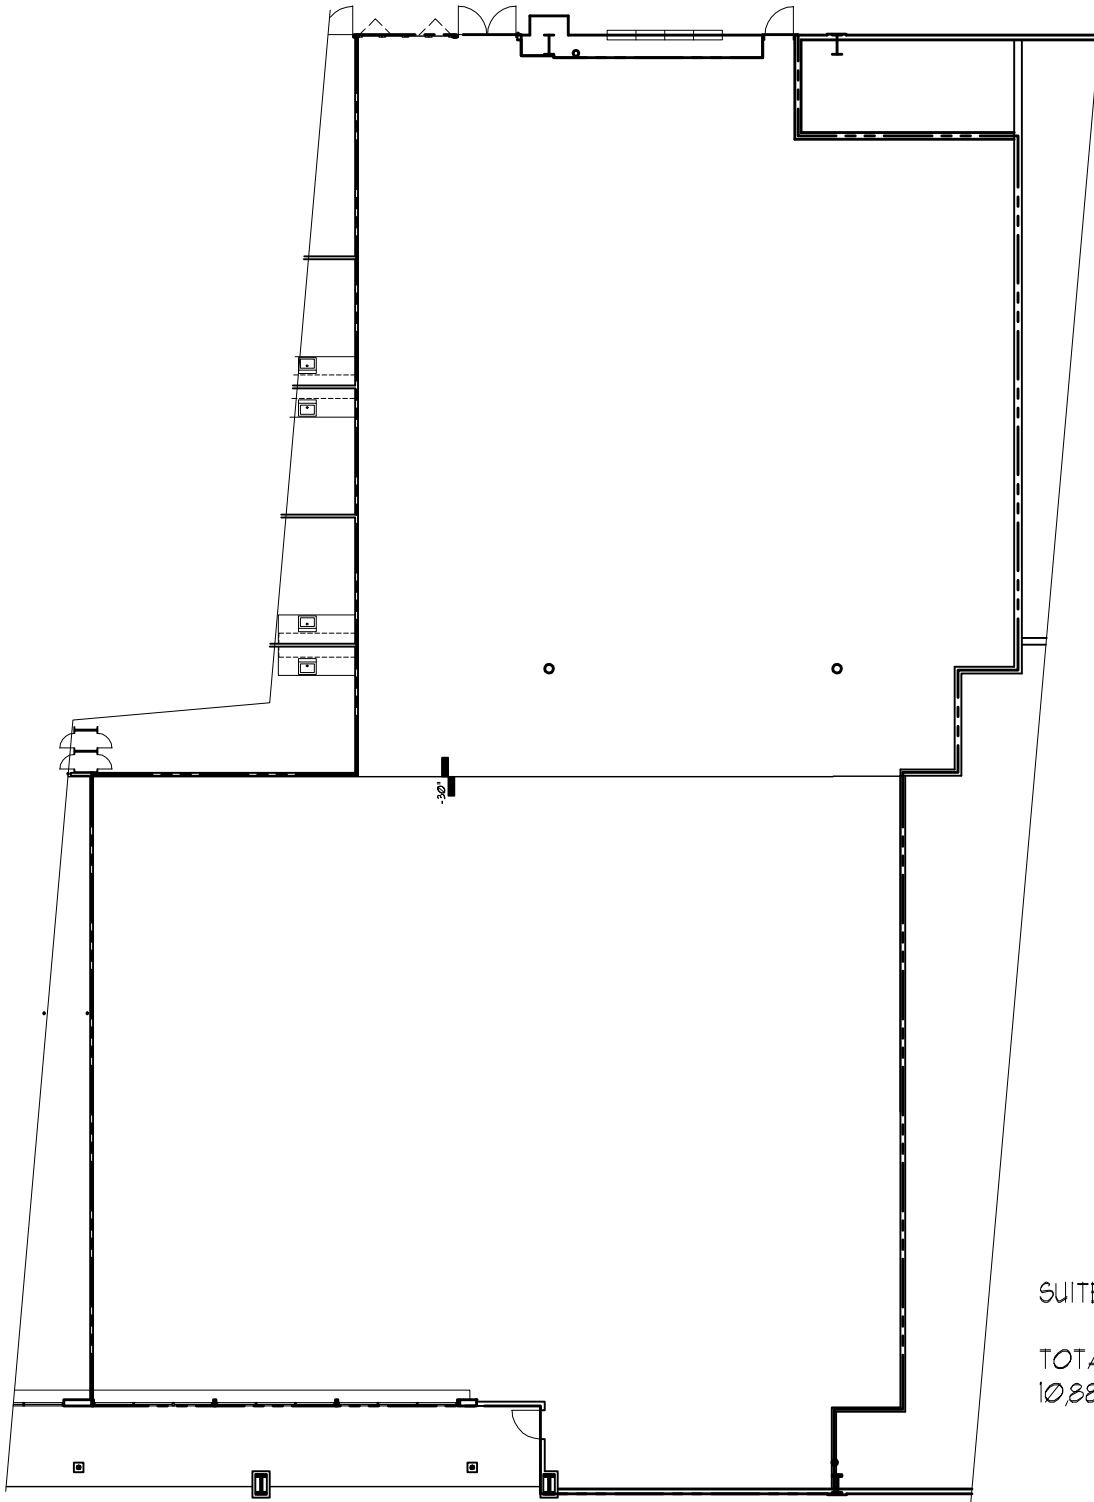


⊕ BUILDING KEY PLAN
not to scale ⊕ N

 

SUITE DATA:
TOTAL AREA:
10,880 #

**PINNACLE FAMILY ENTERTAINMENT COMPLEX
550 EAST THORNTON PARKWAY
THORNTON, COLORADO**

**EXISTING
CONDITIONS
FLOOR
PLAN
NOVEMBER 2009**

⊕ EXISTING SUITE FLOOR PLAN ⊕ N
SCALE : 1" = 20'-0"