


1  
EX

SUITE 234 EXISTING CONDITIONS PLAN

SCALE : 1" = 20'-0"

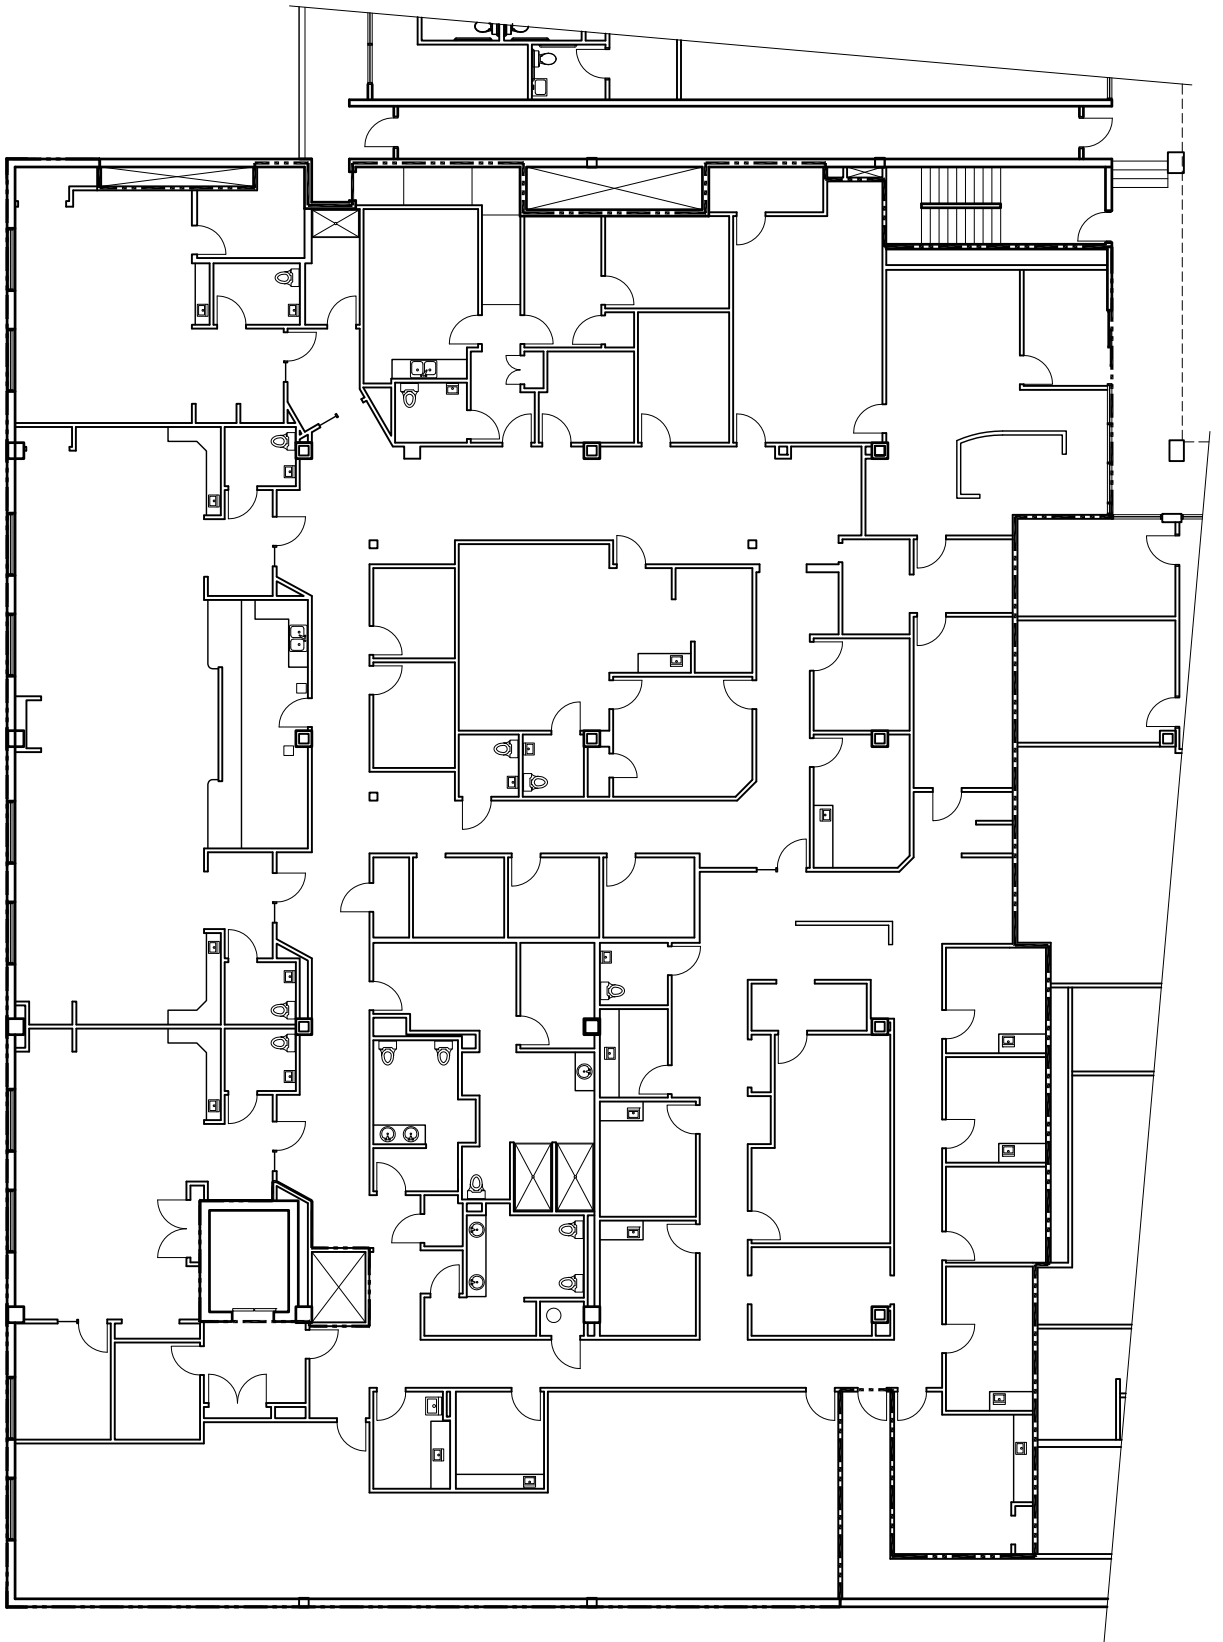


SUITE 234  
+- 16,359  
SQUARE FEET

DATE	DESCRIPTION
04/11/2010	EXISTING CONDITIONS FLOOR PLAN
04/11/2010	EXISTING CONDITIONS FLOOR PLAN

NO.	CD	DATE

PINNACLE SHOPPING CENTER  
550 THORNTON PARKWAY  
THORNTON, COLORADO 80229

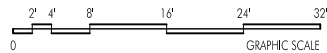

**LEWIS HINES**  
ASSOCIATES  
ARCHITECTURE &  
SPACE PLANNING  
2100 ILLIFTON BLVD.  
LITTLETON, CO 80120  
TEL: 303.778.9900  
FAX: 303.778.9990